
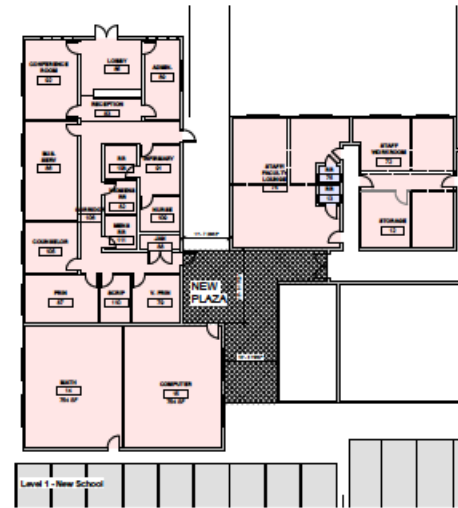
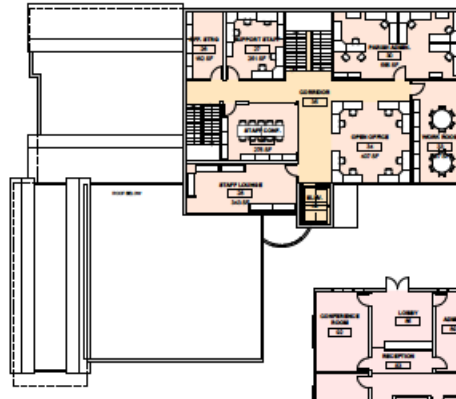


Saint Hedwig Catholic Church

Los Alamitos, California

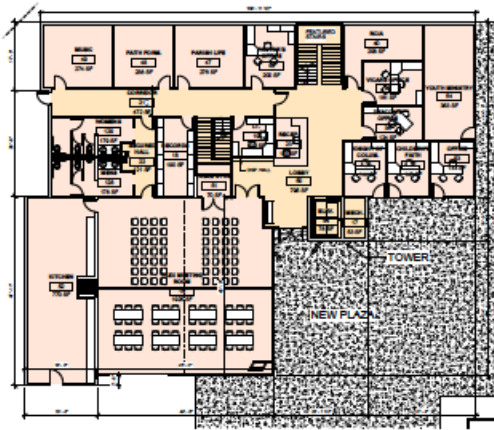

DATE: 01/11/11

PROGRAM PLAN

ST. HEDWIG CATHOLIC CHURCH - PROPOSED PASTORAL CENTER

CLIENT:
CLIENT NAME

MASTER PLANNING CONCEPT DESIGN

DATE ISSUED: 10/26/10
PROJECT NO: 101-0018
SCALE: 1/8" = 1'-0"

SHEET NUMBER: A2

DATE: 01/11/11



Our New Pastoral Center

Phase I: Pastoral Center

Approx. 11,500 square feet
2 floors
Large hall, divisible into smaller rooms
Outdoor plaza
Meeting rooms, office spaces
Rough Estimated Cost: \$5.4 million

Phase II: School expansion


Remodel ministry offices on east side of Quinn Hall
Move existing school rooms out of old convent
Demolish old convent
Rough Estimated Cost: \$415,000

Phase III: New School addition

Concurrent with phasing:

- Approx. 4500 square feet
- 1 floor
- New school classrooms
- New administration offices
- Remodel existing school offices for better use
- Add 2nd T-K classroom
- Rough Estimated Cost: \$2 million**

- Improve parking arrangement
- Design church outdoor gathering area
- Relocate priests' parking
- Landscaping
- Improve infrastructure: utilities & telecom

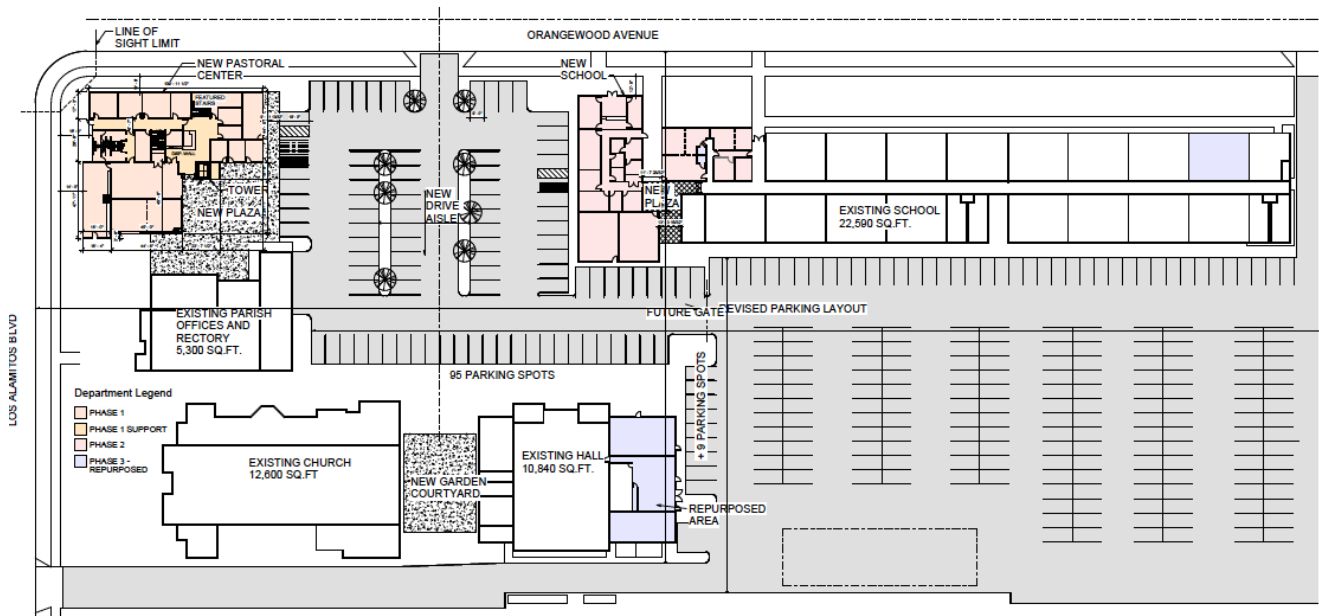

THINK CONTEXT
SITE PLAN
ST. HEDWIG CATHOLIC CHURCH - PROPOSED PASTORAL CENTER

MASTER PLANNING CONCEPT DESIGN

| | | |
|-------------|-------|-------------------------|
| CLIENT | NORTH | DATE ISSUED: 04-26-2017 |
| CLIENT NAME | | PROJECT NO.: 2017-0108 |
| | | SCALE: 1" = 20'-0" |

SHEET NUMBER: 21